



LEGEND	
	PIQUA 4 EA, 4" CONDUITS
	PIQUA FIBER 1EA, 4" CONDUIT
	AT&T 2 EA, 4" CONDUIT
	SPECTRUM 1 EA, 4" CONDUIT

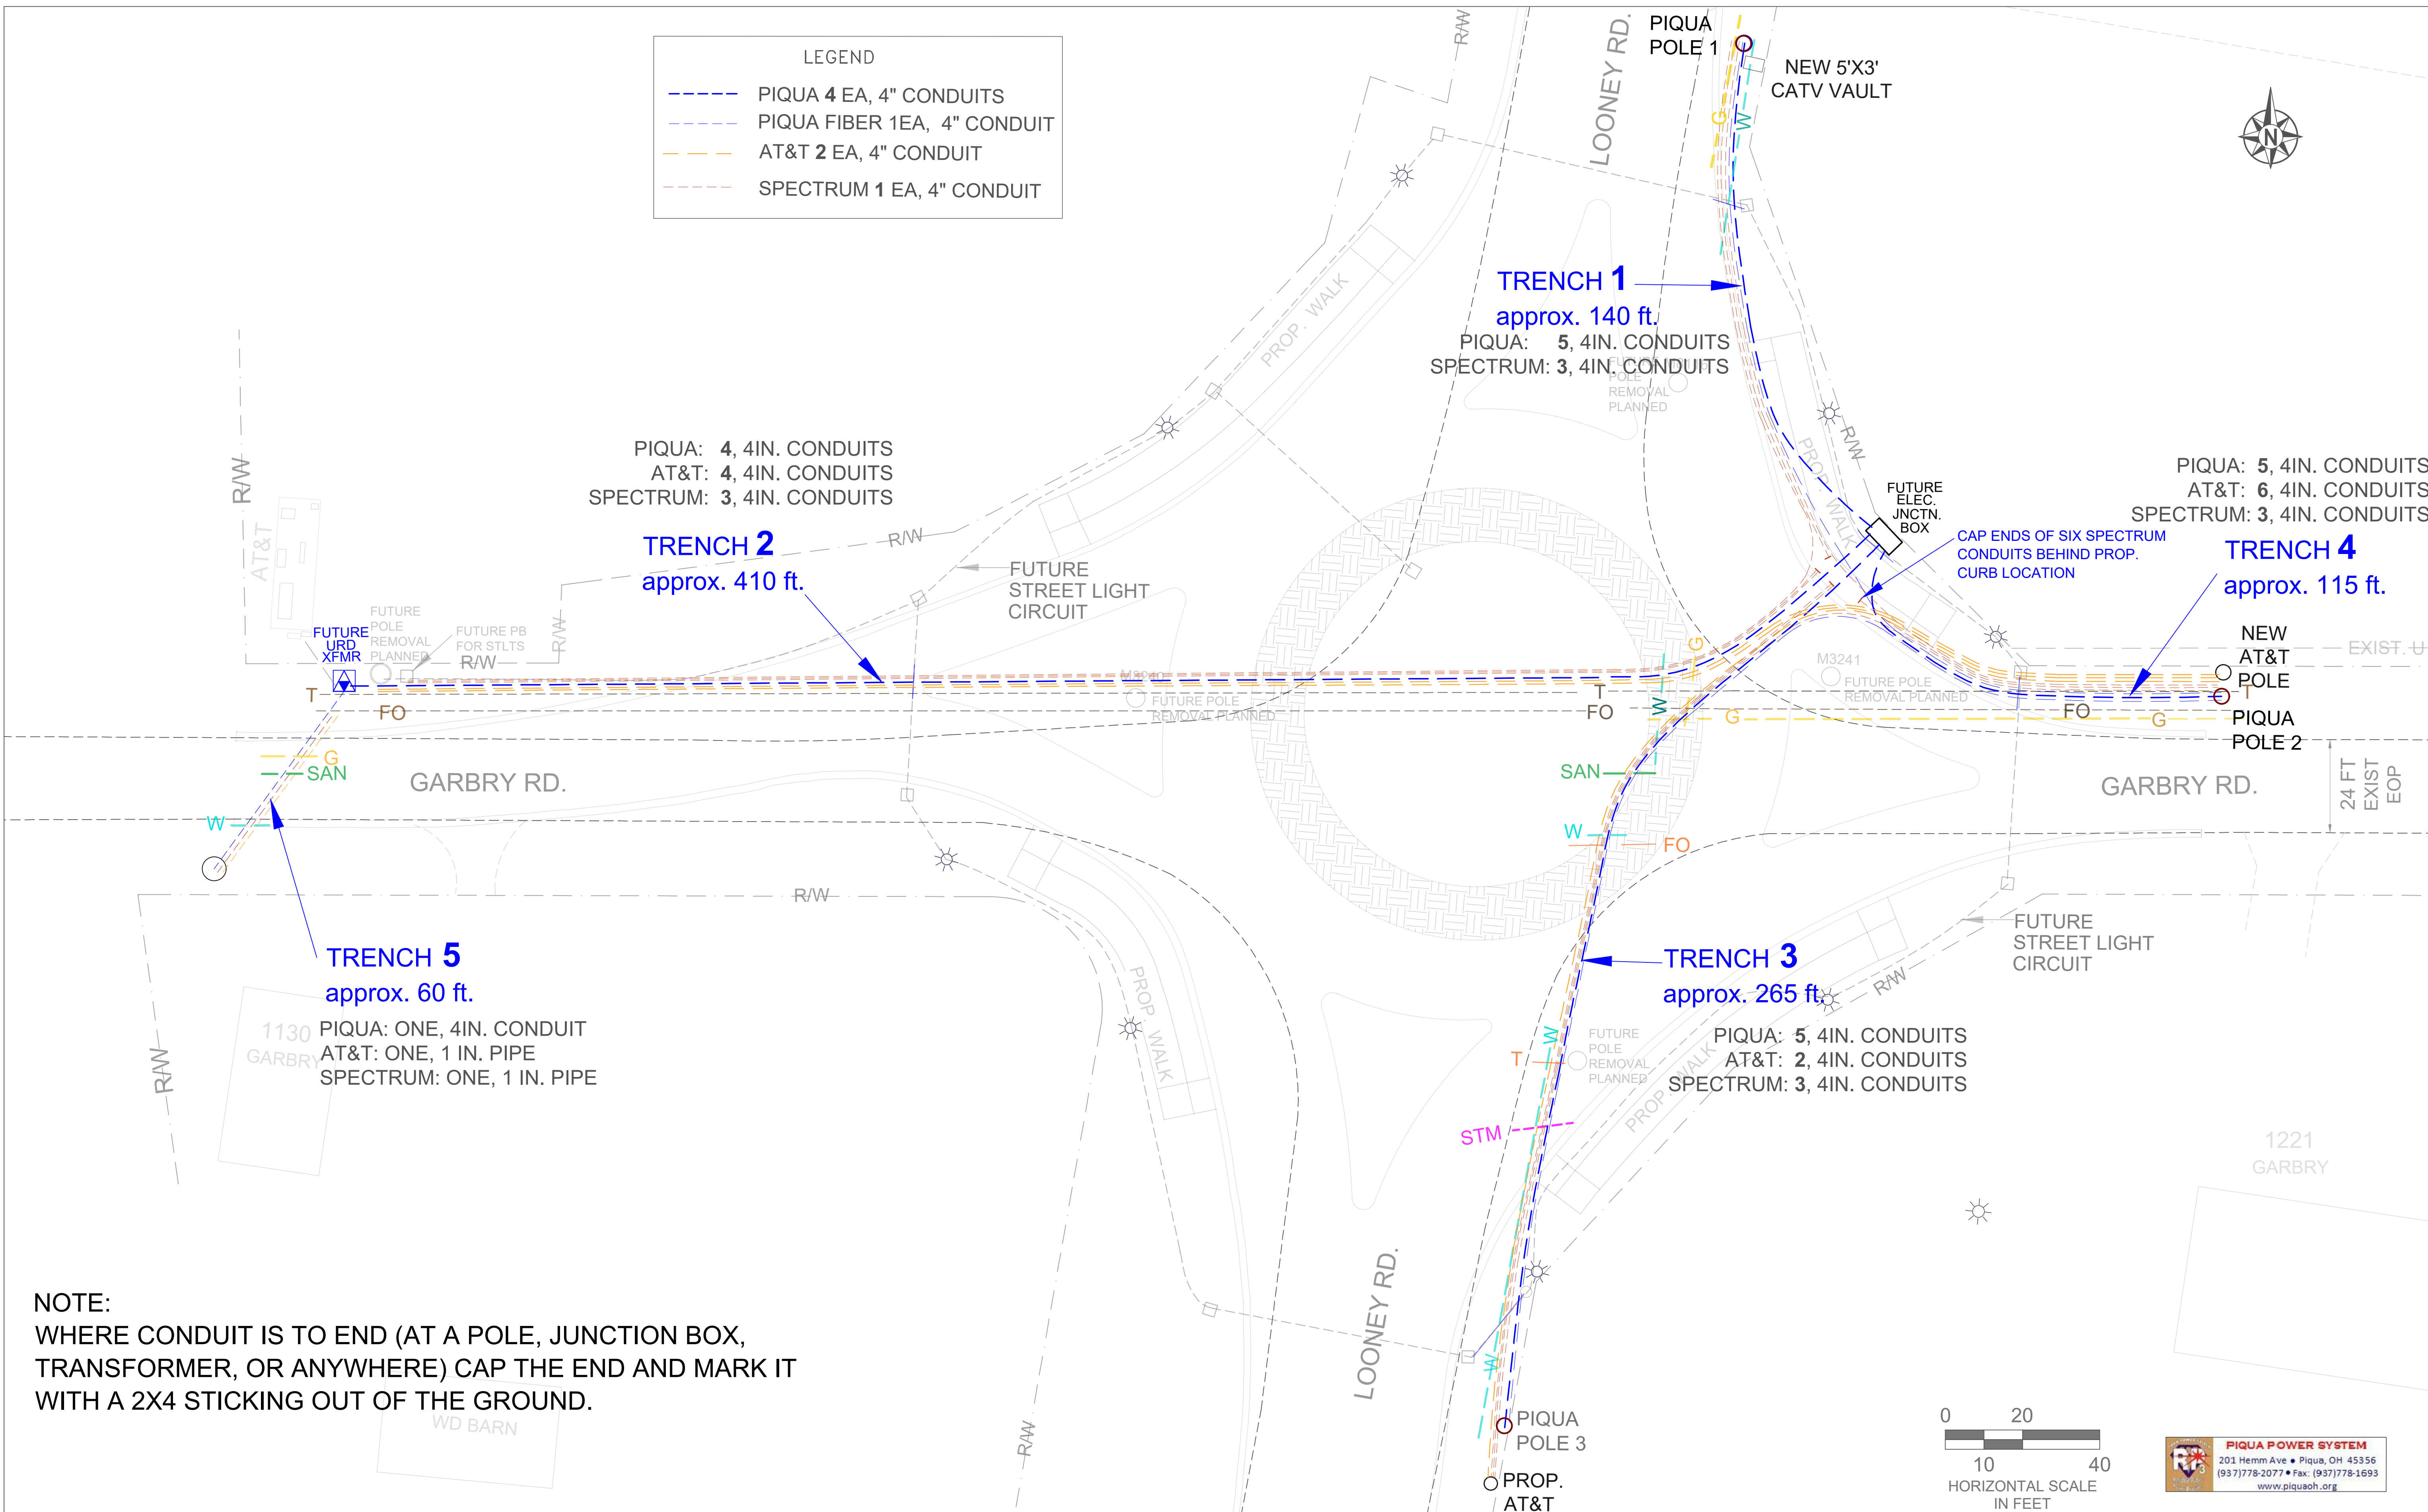

NOTE:
 WHERE CONDUIT IS TO END (AT A POLE, JUNCTION BOX, TRANSFORMER, OR ANYWHERE) CAP THE END AND MARK IT WITH A 2X4 STICKING OUT OF THE GROUND.

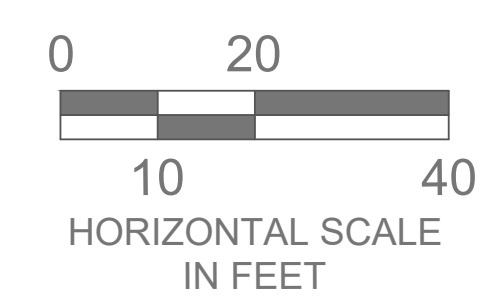

PIQUA POWER SYSTEM
 201 Hemm Ave • Piqua, OH 45356
 (937)778-2077 • Fax: (937)778-1693
 www.piquaoh.org